

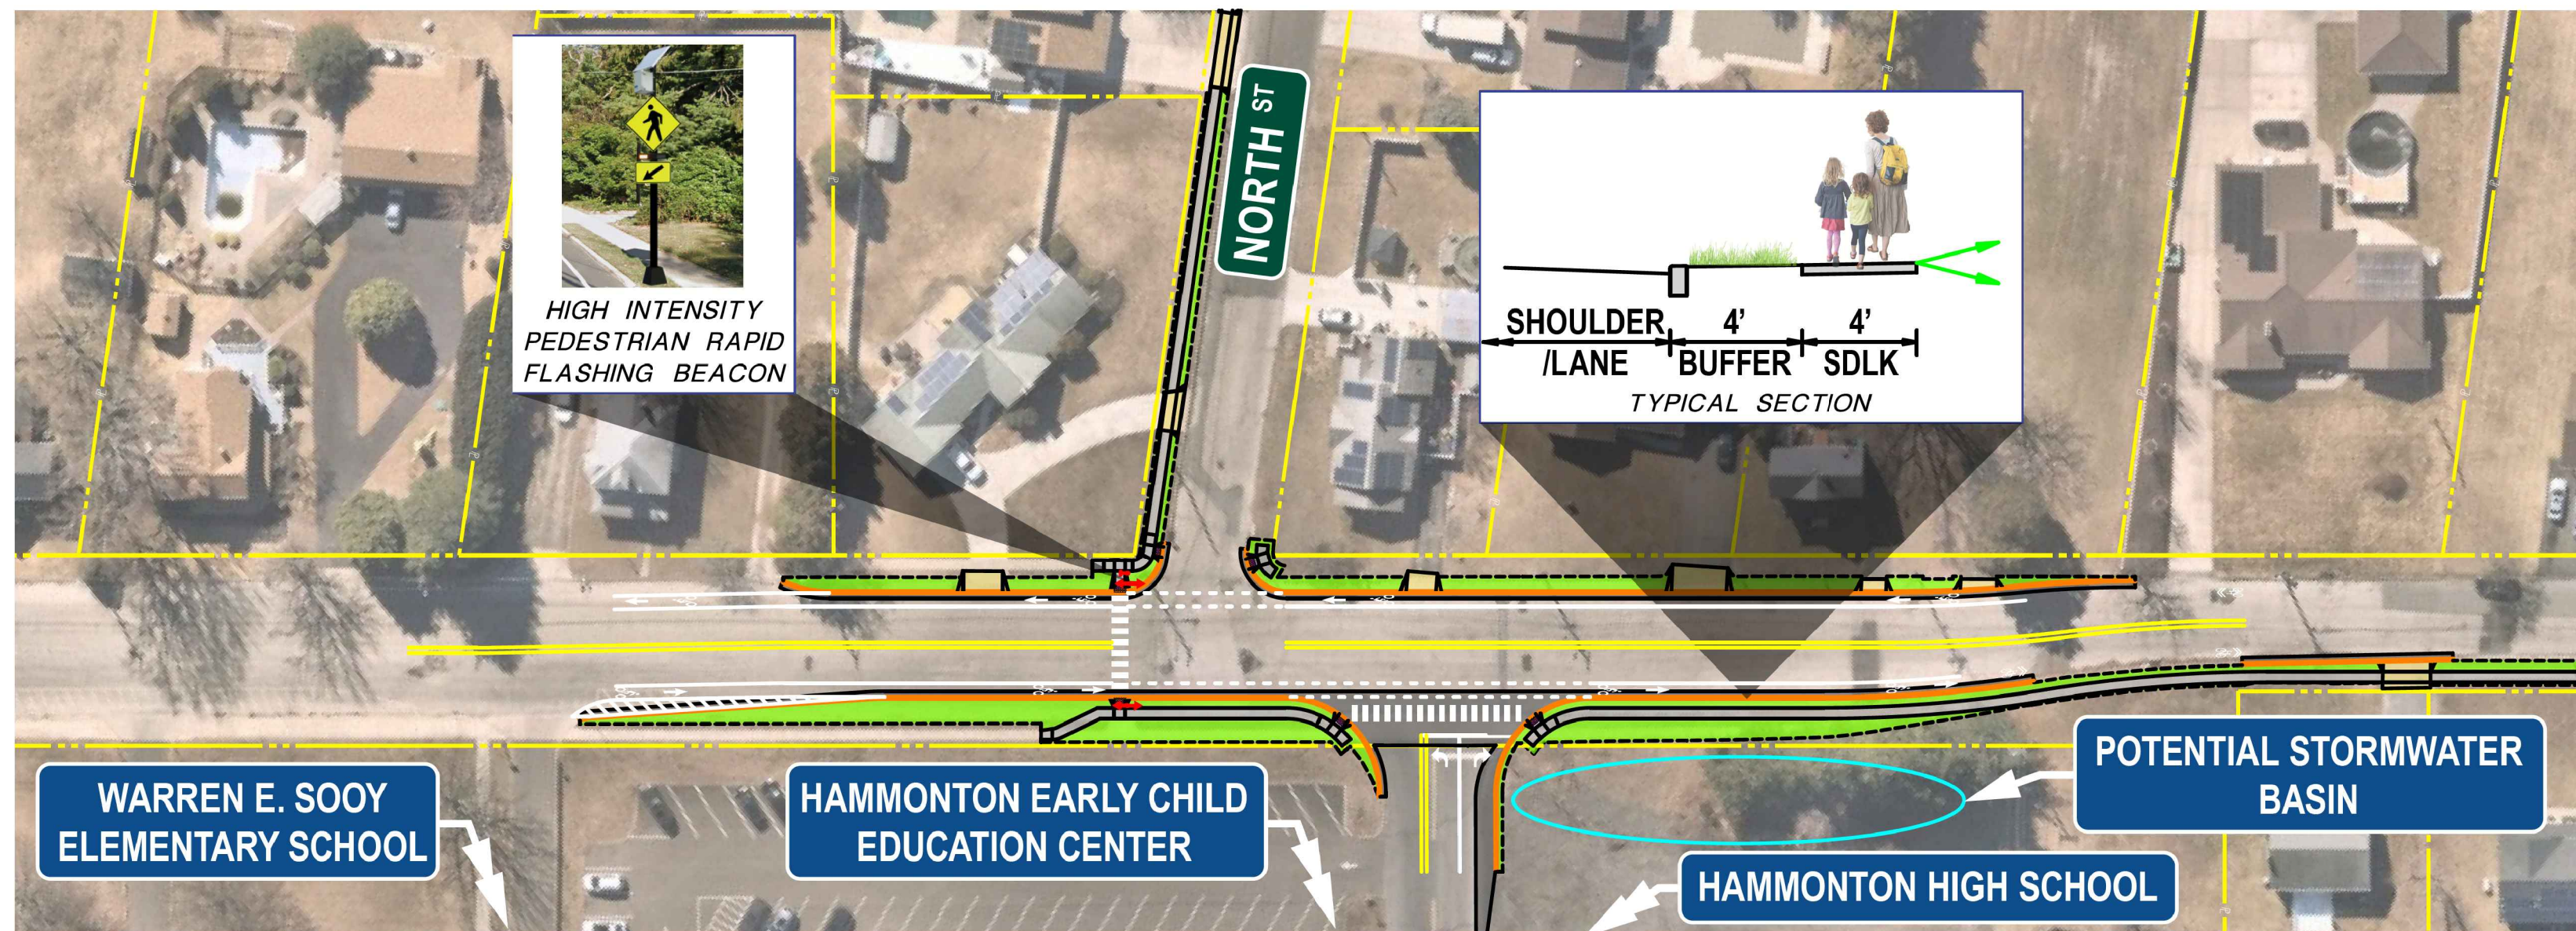


3RD STREET CROSSING AT NORTH STREET

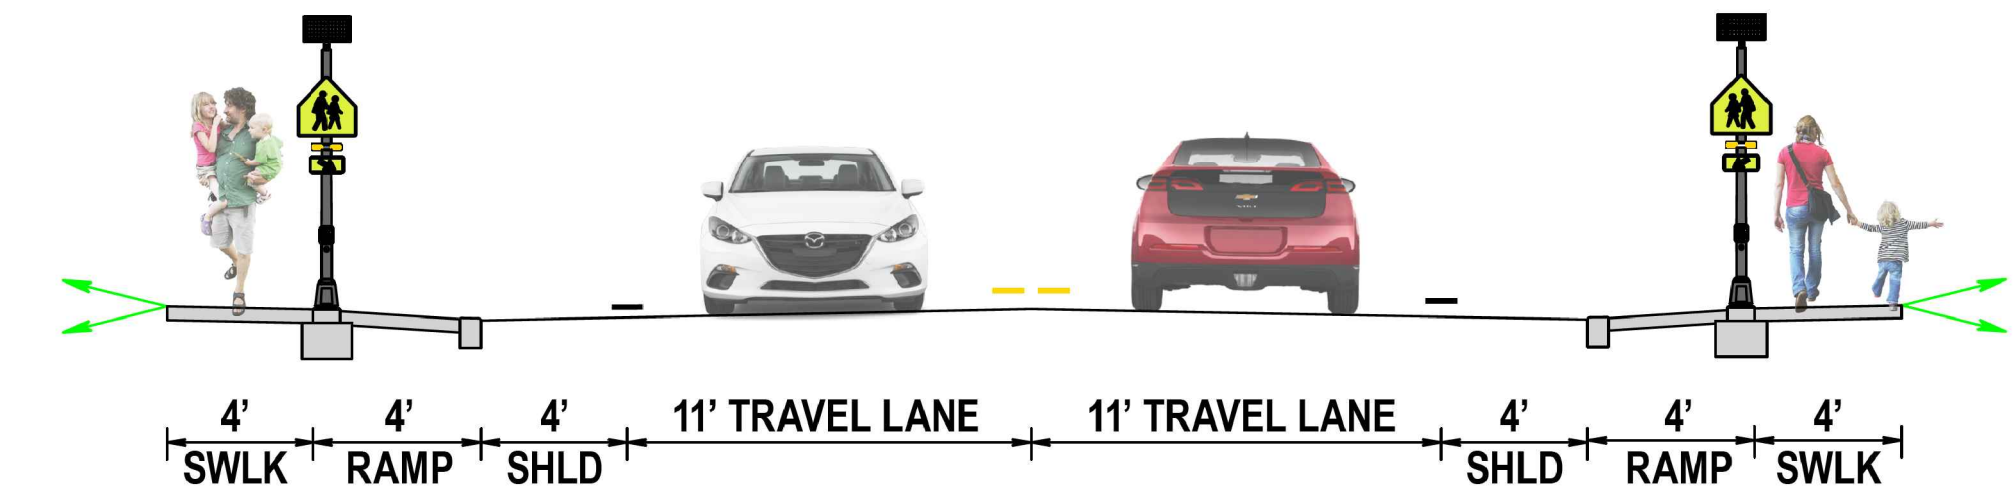

4TH STREET CROSSING AT NORTH STREET

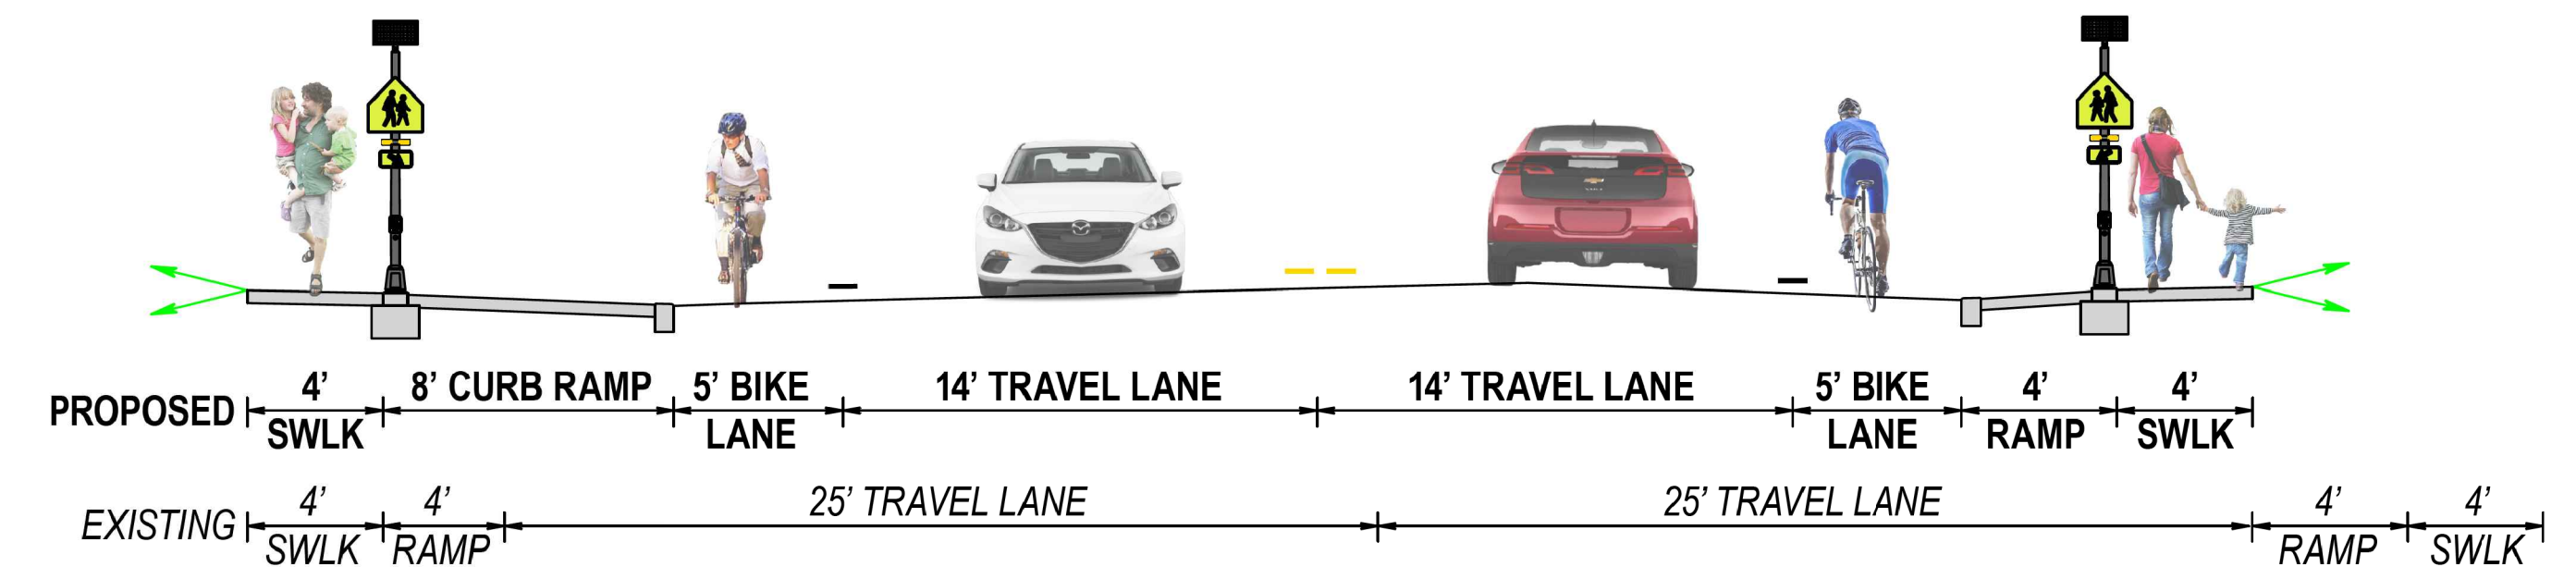

4TH STREET CROSSING AT WALNUT STREET



SOOY ELEMENTARY SCHOOL AREA SIDEWALK AND ADA RAMP IMPROVEMENTS

2018 SRTS TOWN OF HAMMONTON, ATLANTIC COUNTY

LEGEND

- Topsoil, seed and mulch
- Sidewalk
- Detectable Warning Surface
- Concrete Driveway
- Pavement Repair Strip
- High Intensity Pedestrian Rapid Flashing Beacon
- Continental Crosswalk Stripping

July 21, 2022